




4 **PREP ROOM**
A102 1/4" = 1'-0"

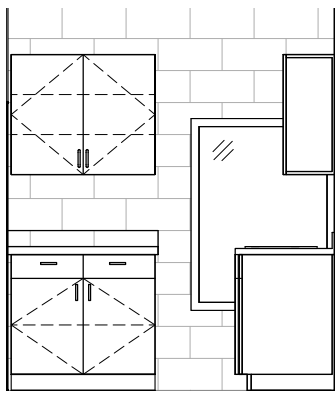

3 **EAST ELEV NURSE PREP**
A102 1/4" = 1'-0"

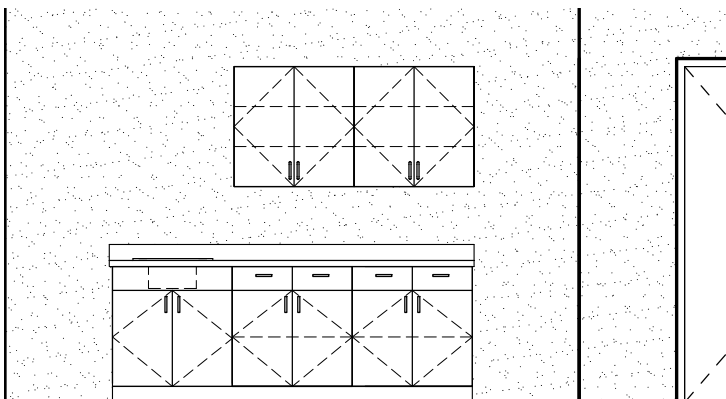

2 **SOUTH ELEV - NURSE PREP**
A102

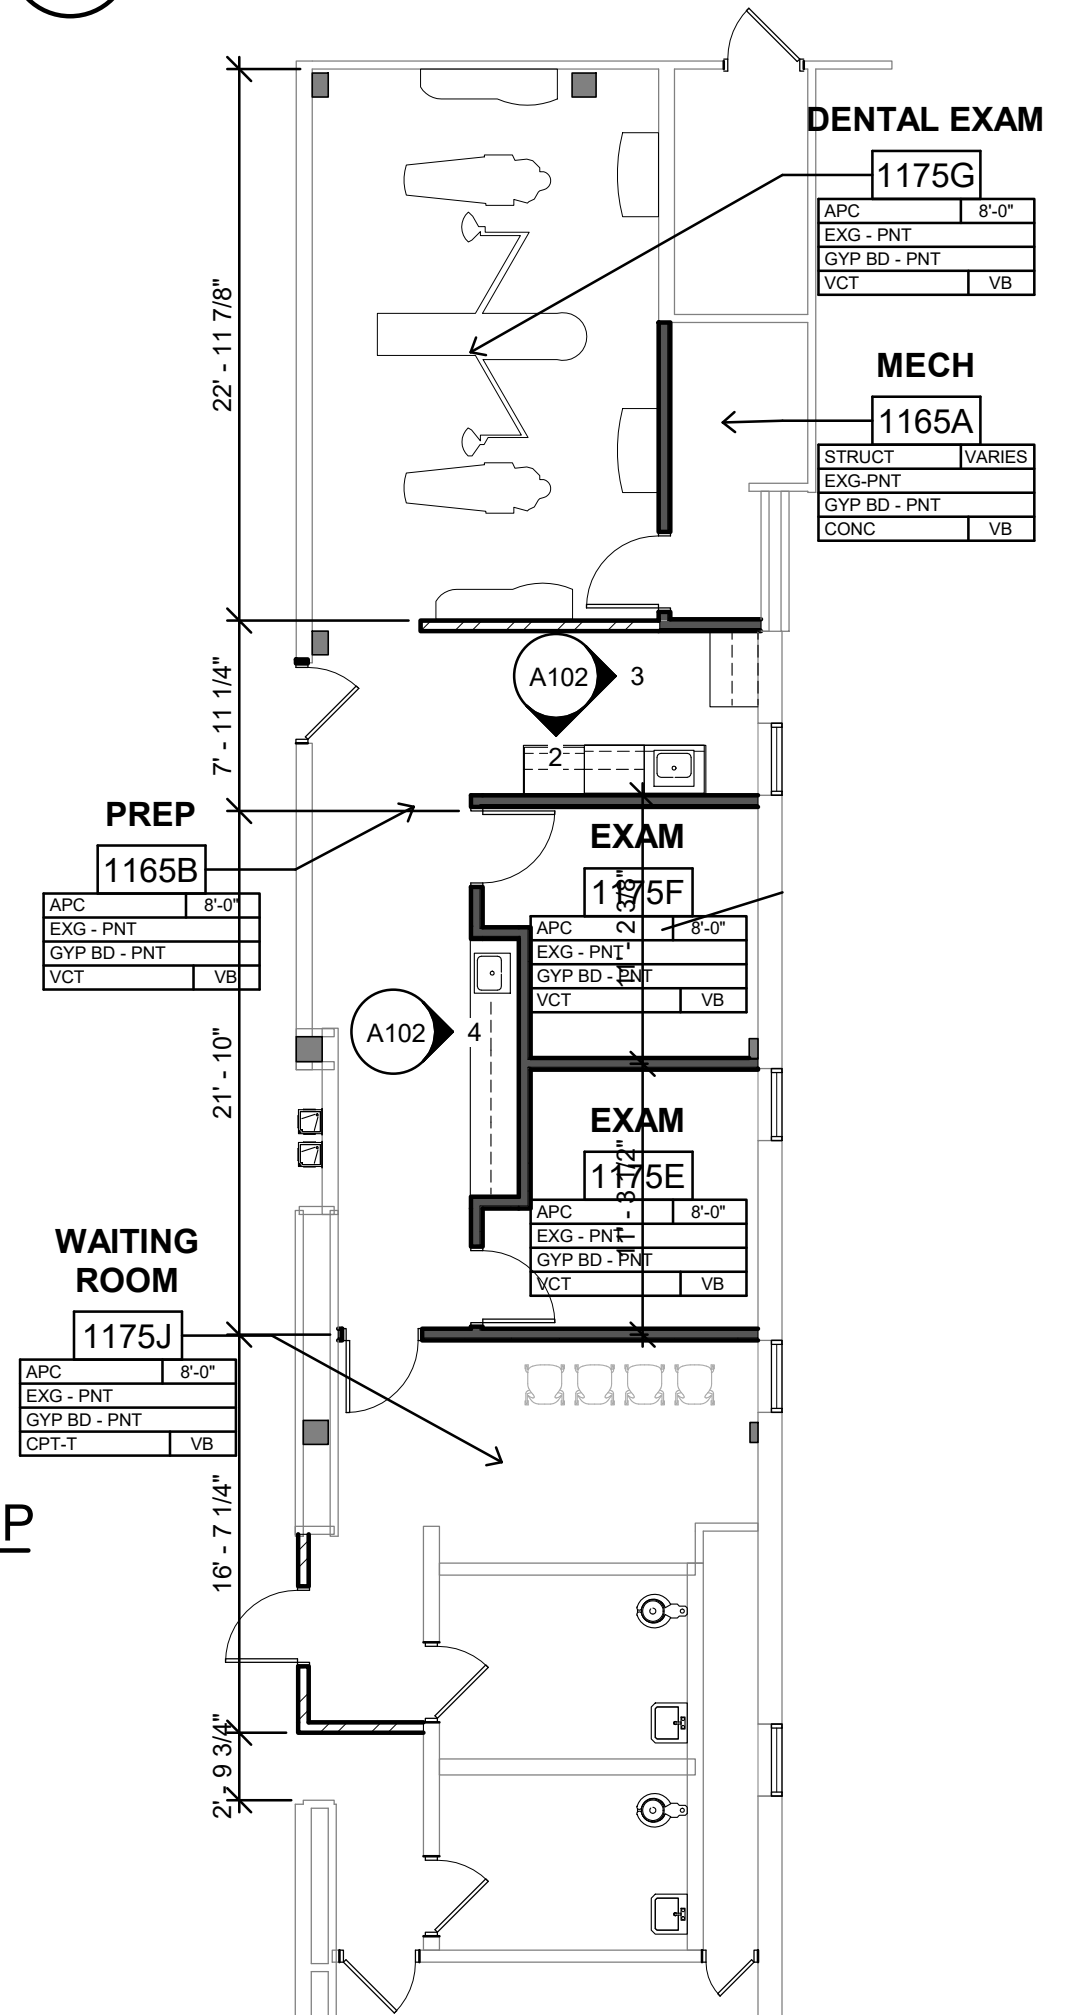

FLOOR PLAN

SCALE: 1/8" = 1'-0"