
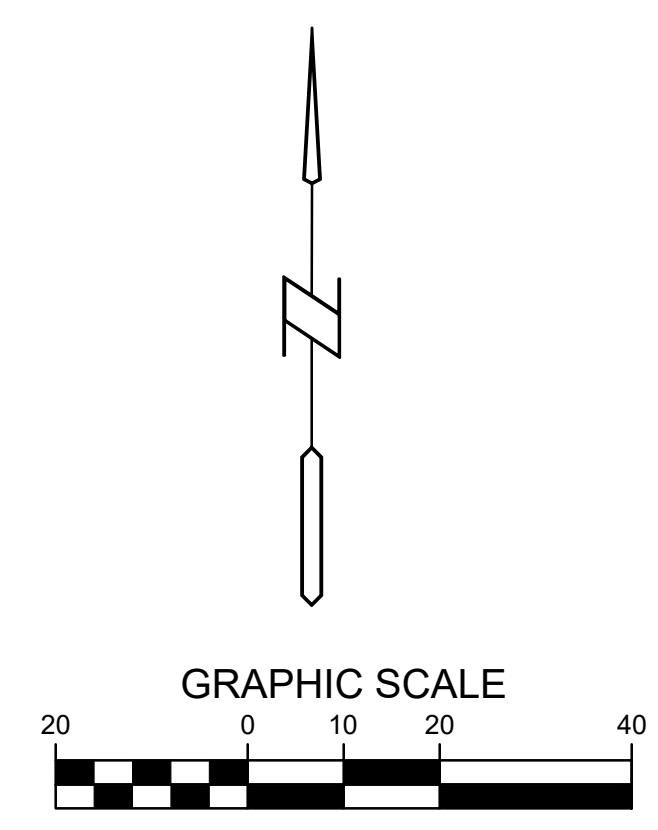


PRELIMINARY- NOT FOR CONSTRUCTION

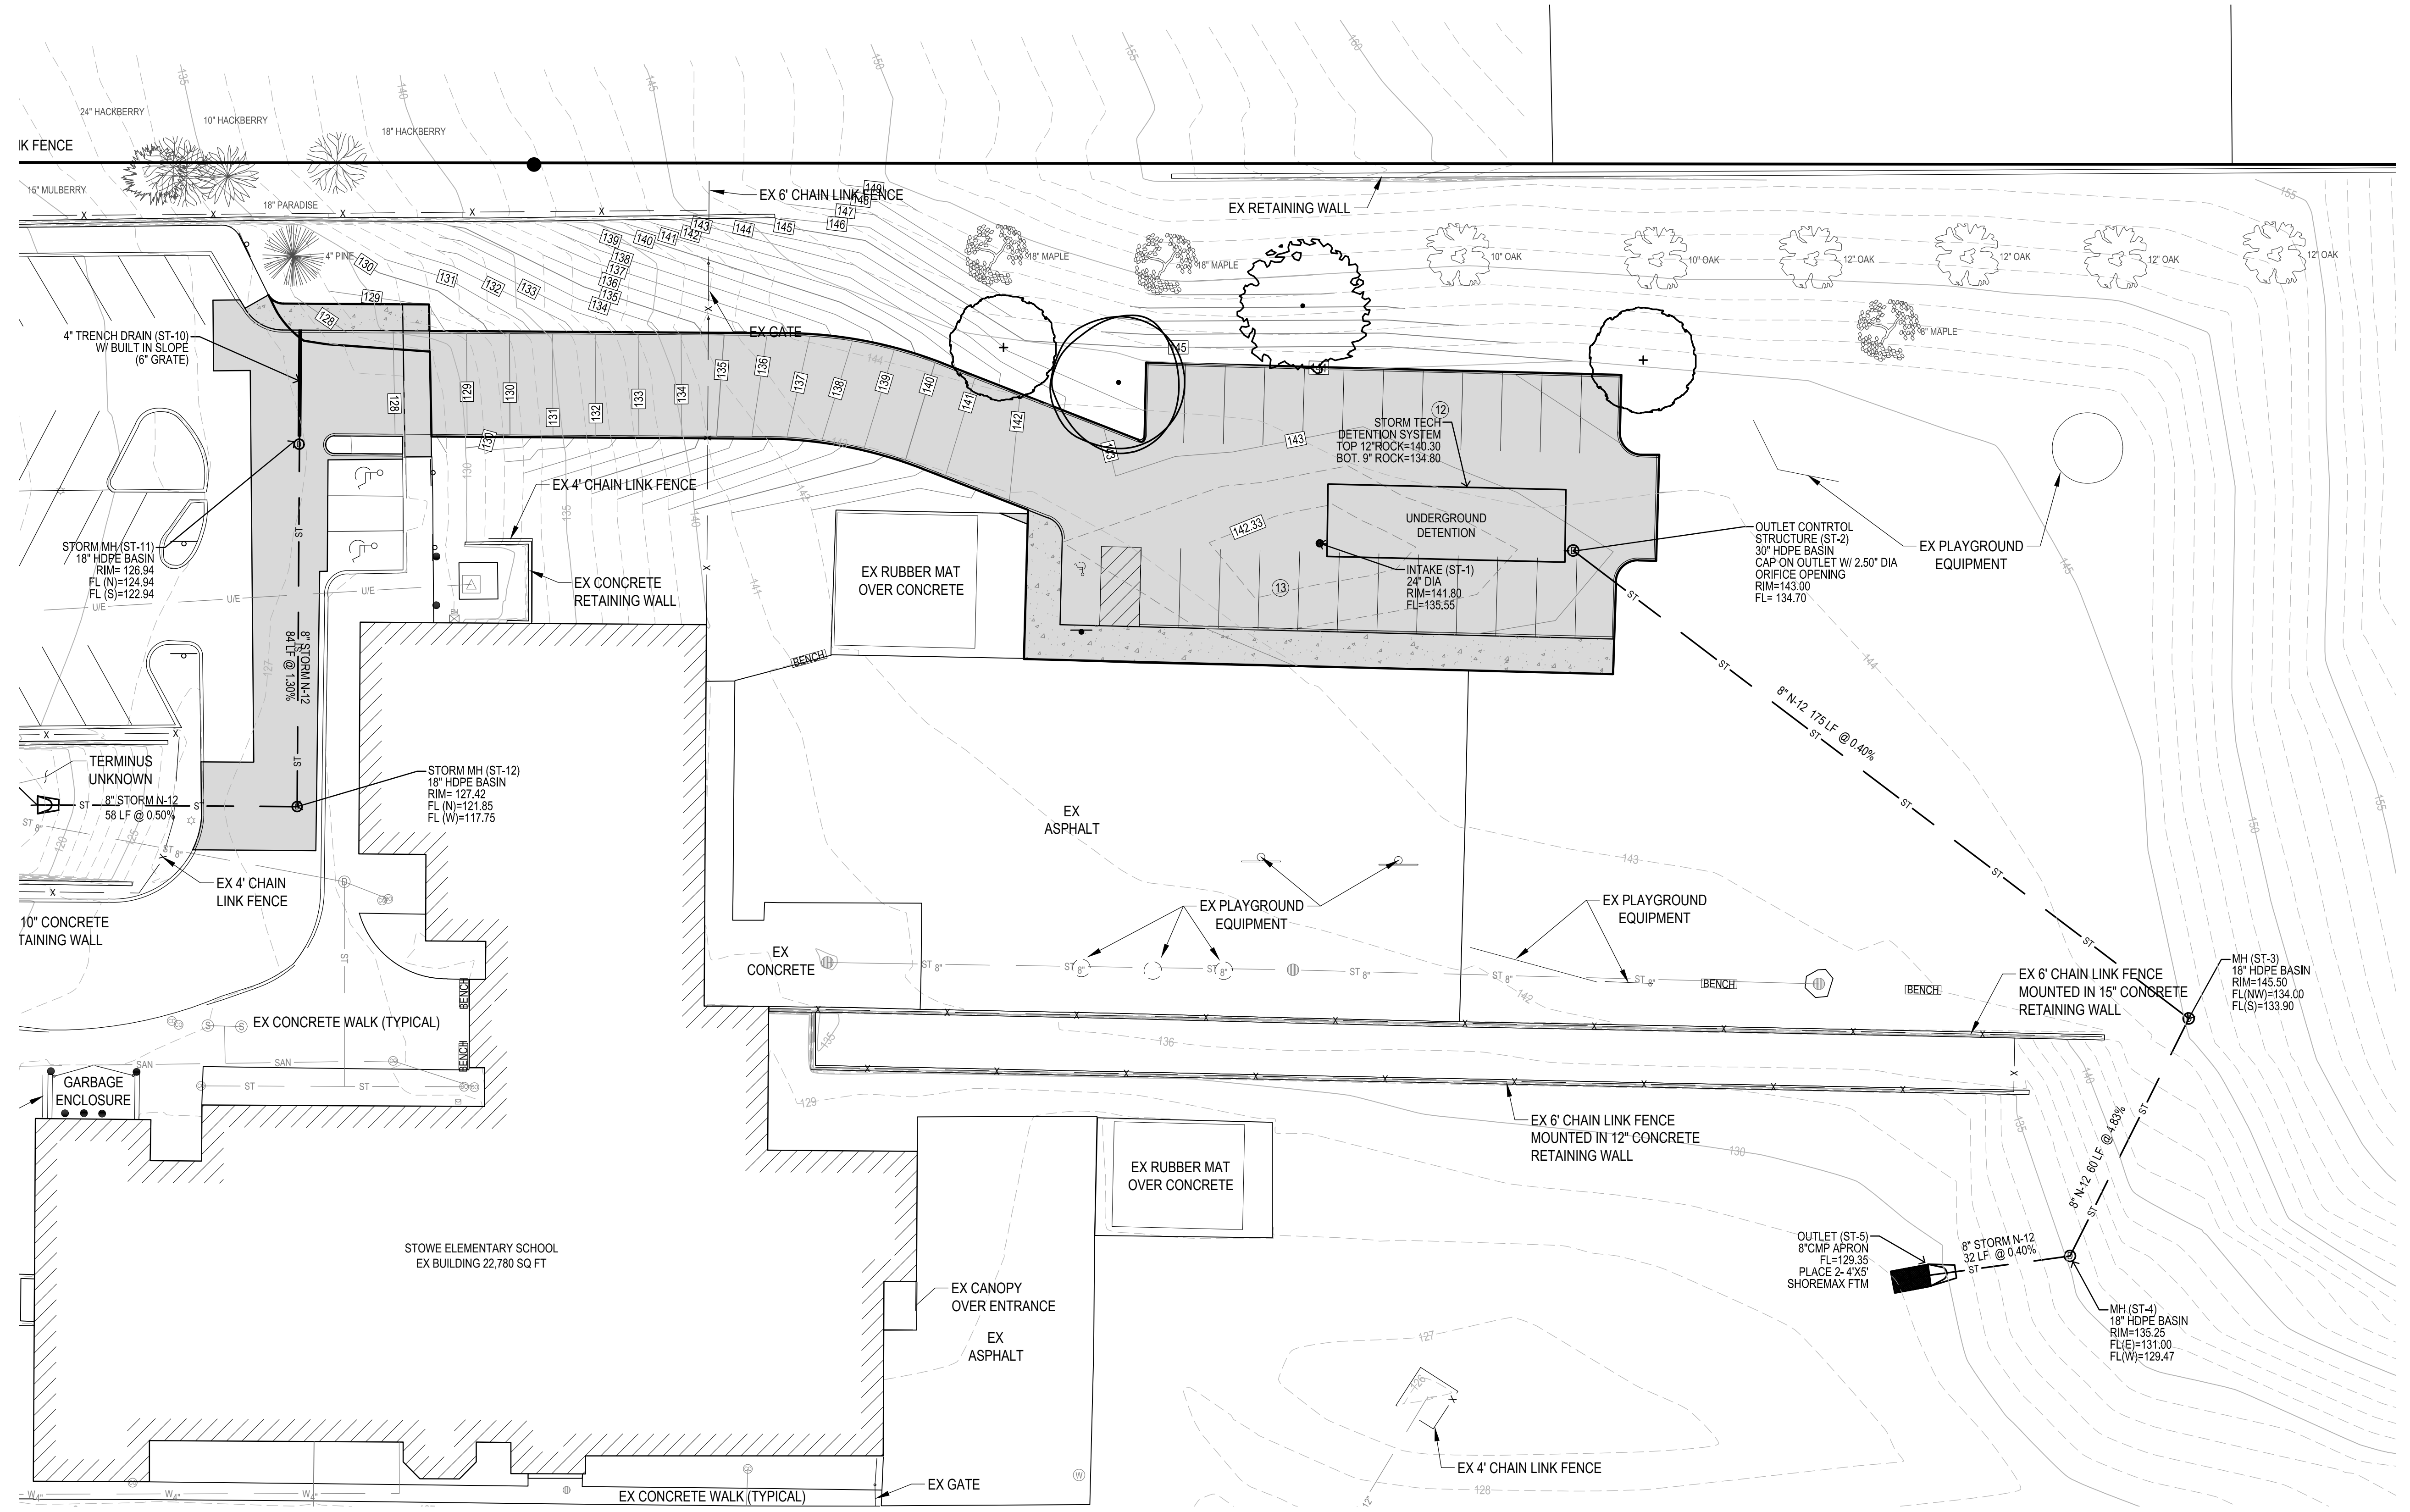

Bishop Engineering
 "Planning Your Successful Development"
 3501 104th Street
 Des Moines, Iowa 50322-3825
 Phone: (515)276-0467 Fax: (515)276-0217
 Civil Engineering & Land Surveying Established 1959

**STOWE ELEMENTARY
 PARKING LOT ADDITION**

PRELIMINARY PLAN

REFERENCE NUMBER:
DRAWN BY: CEJ
CHECKED BY:
REVISION DATE:
PROJECT NUMBER: 180380
SHEET NUMBER: 1 OF 1