



NOT FOR CONSTRUCTION

Des Moines Public Schools - Restroom Upgrades - Group 1
 Des Moines Public School District
 Project address

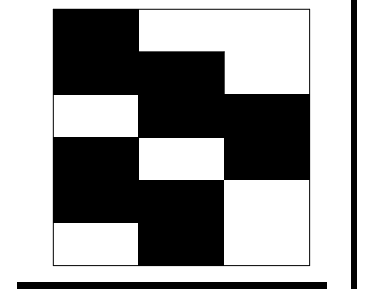


REV.	DATE	DESCRIPTION

Schematic Design

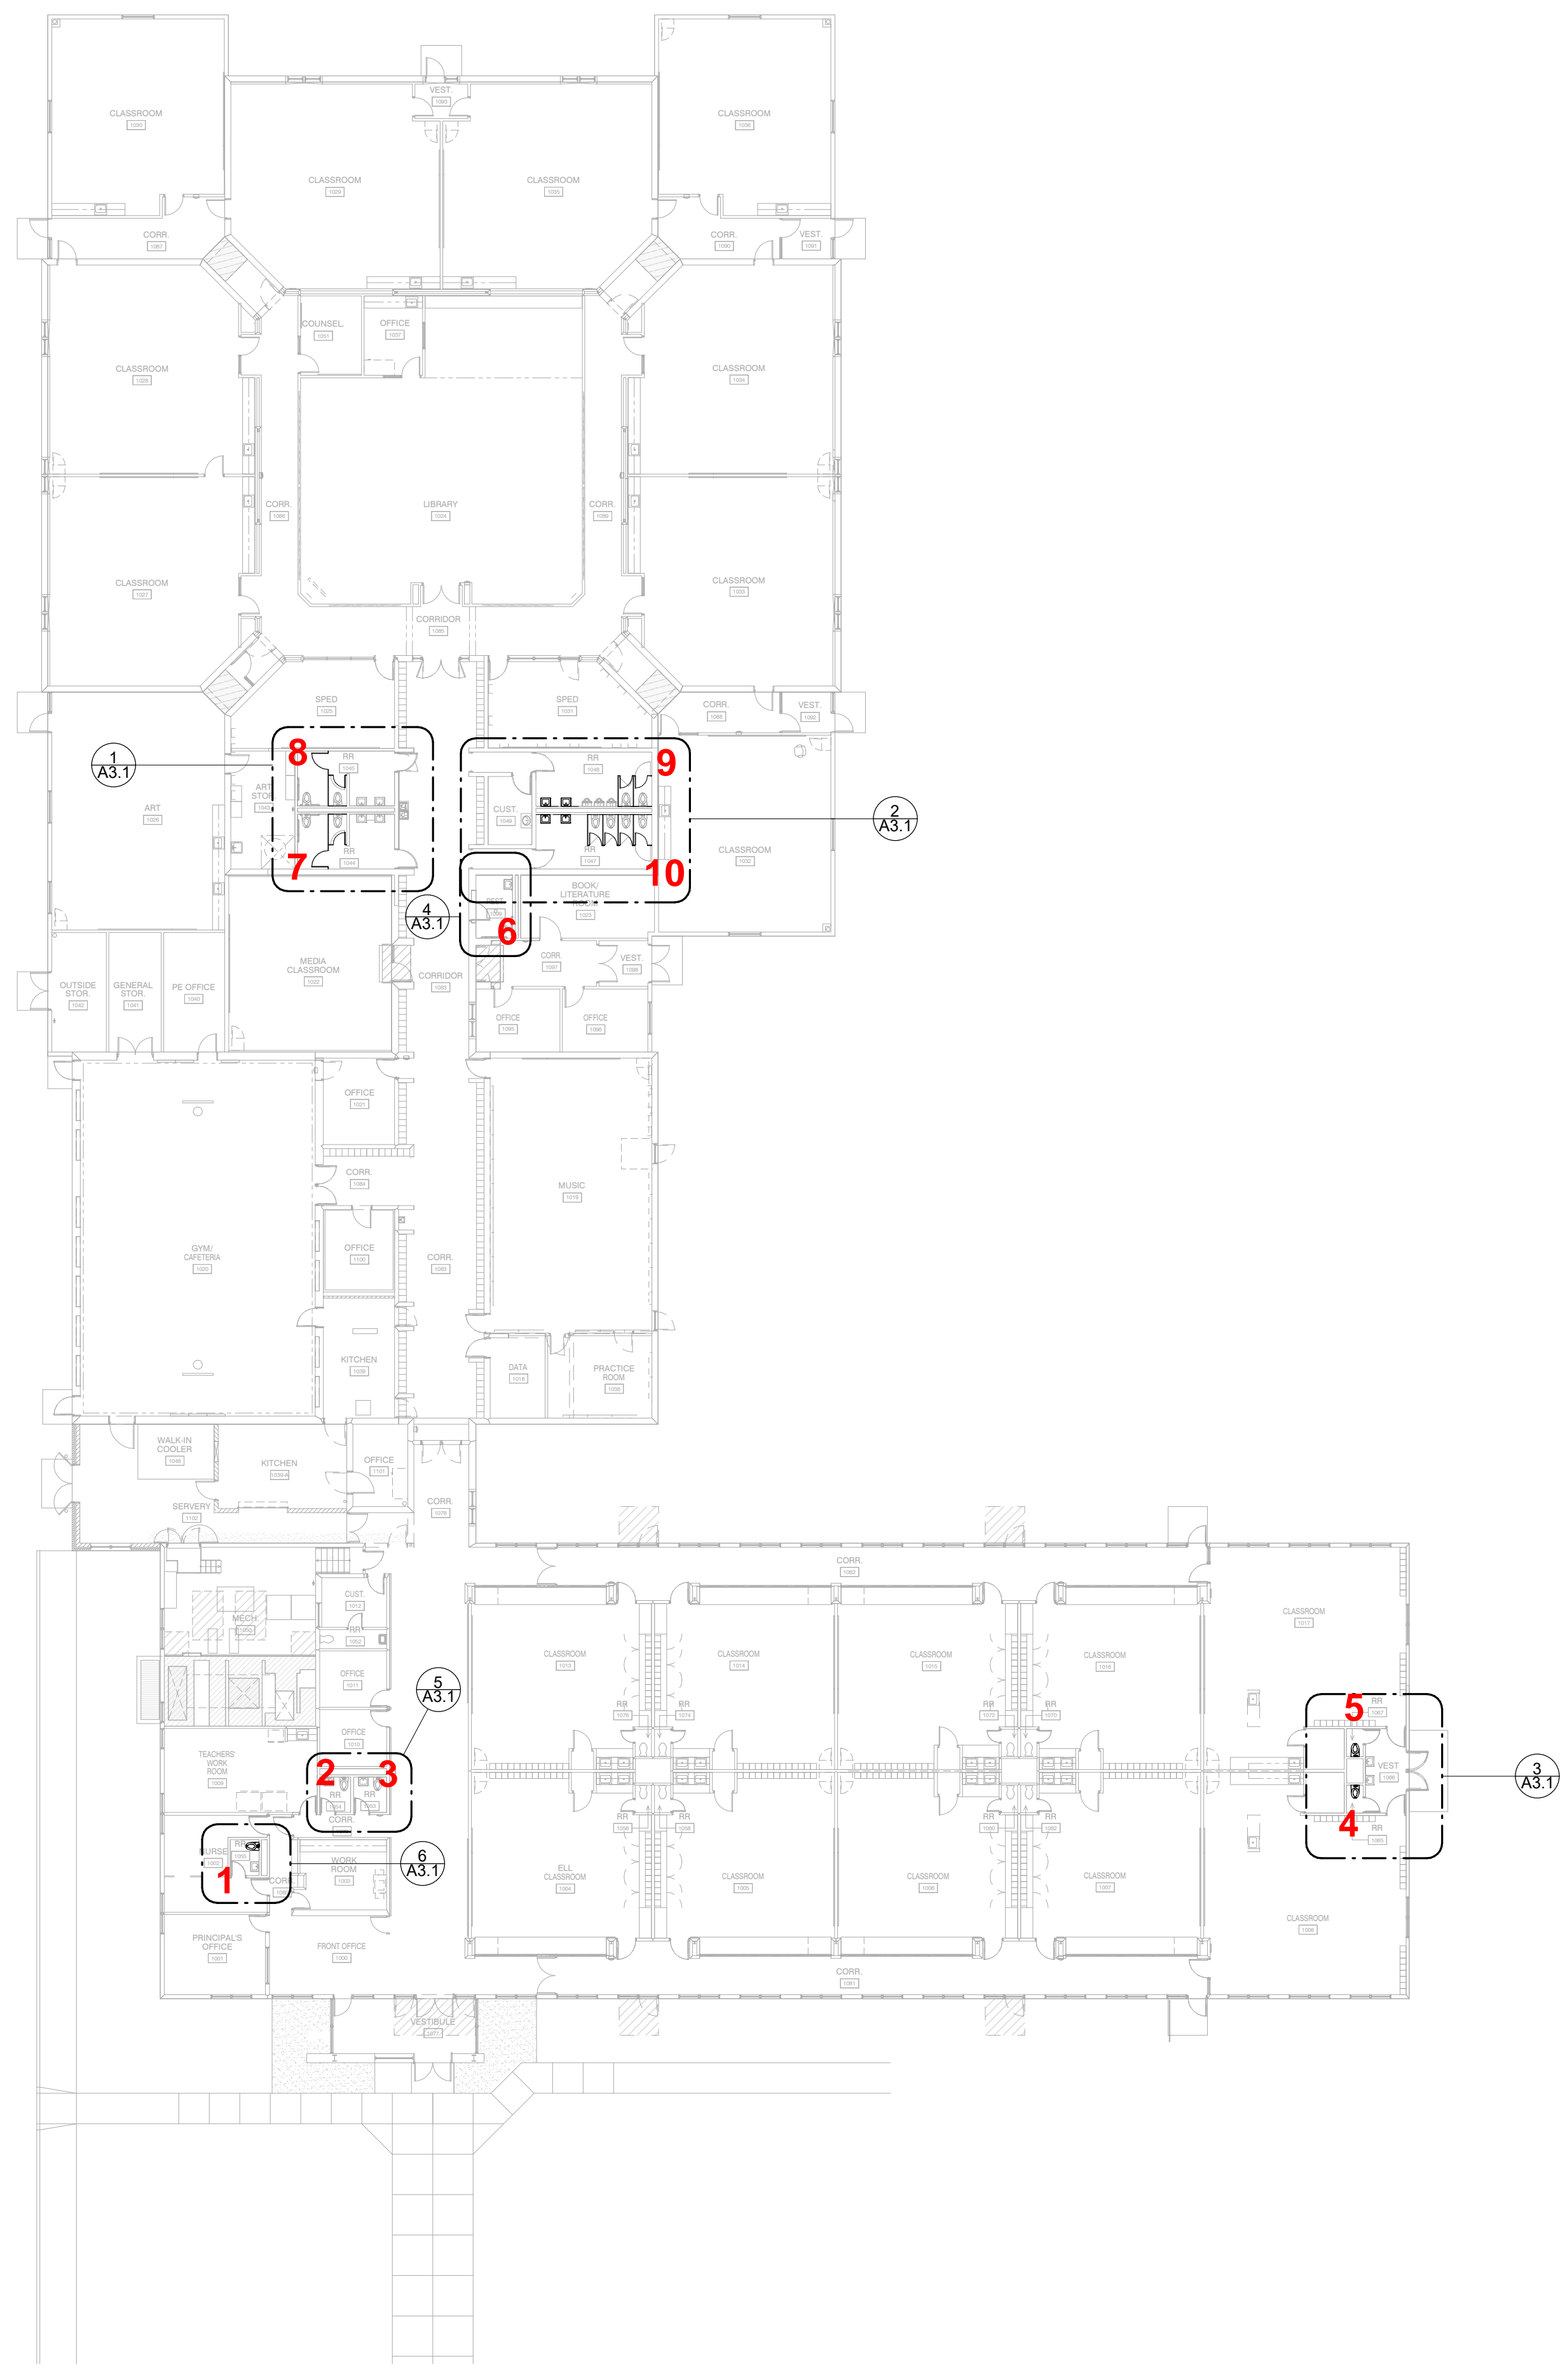

1 JACKSON ELEMENTARY - GROUND LEVEL
 SCALE: 1" = 20'-0"

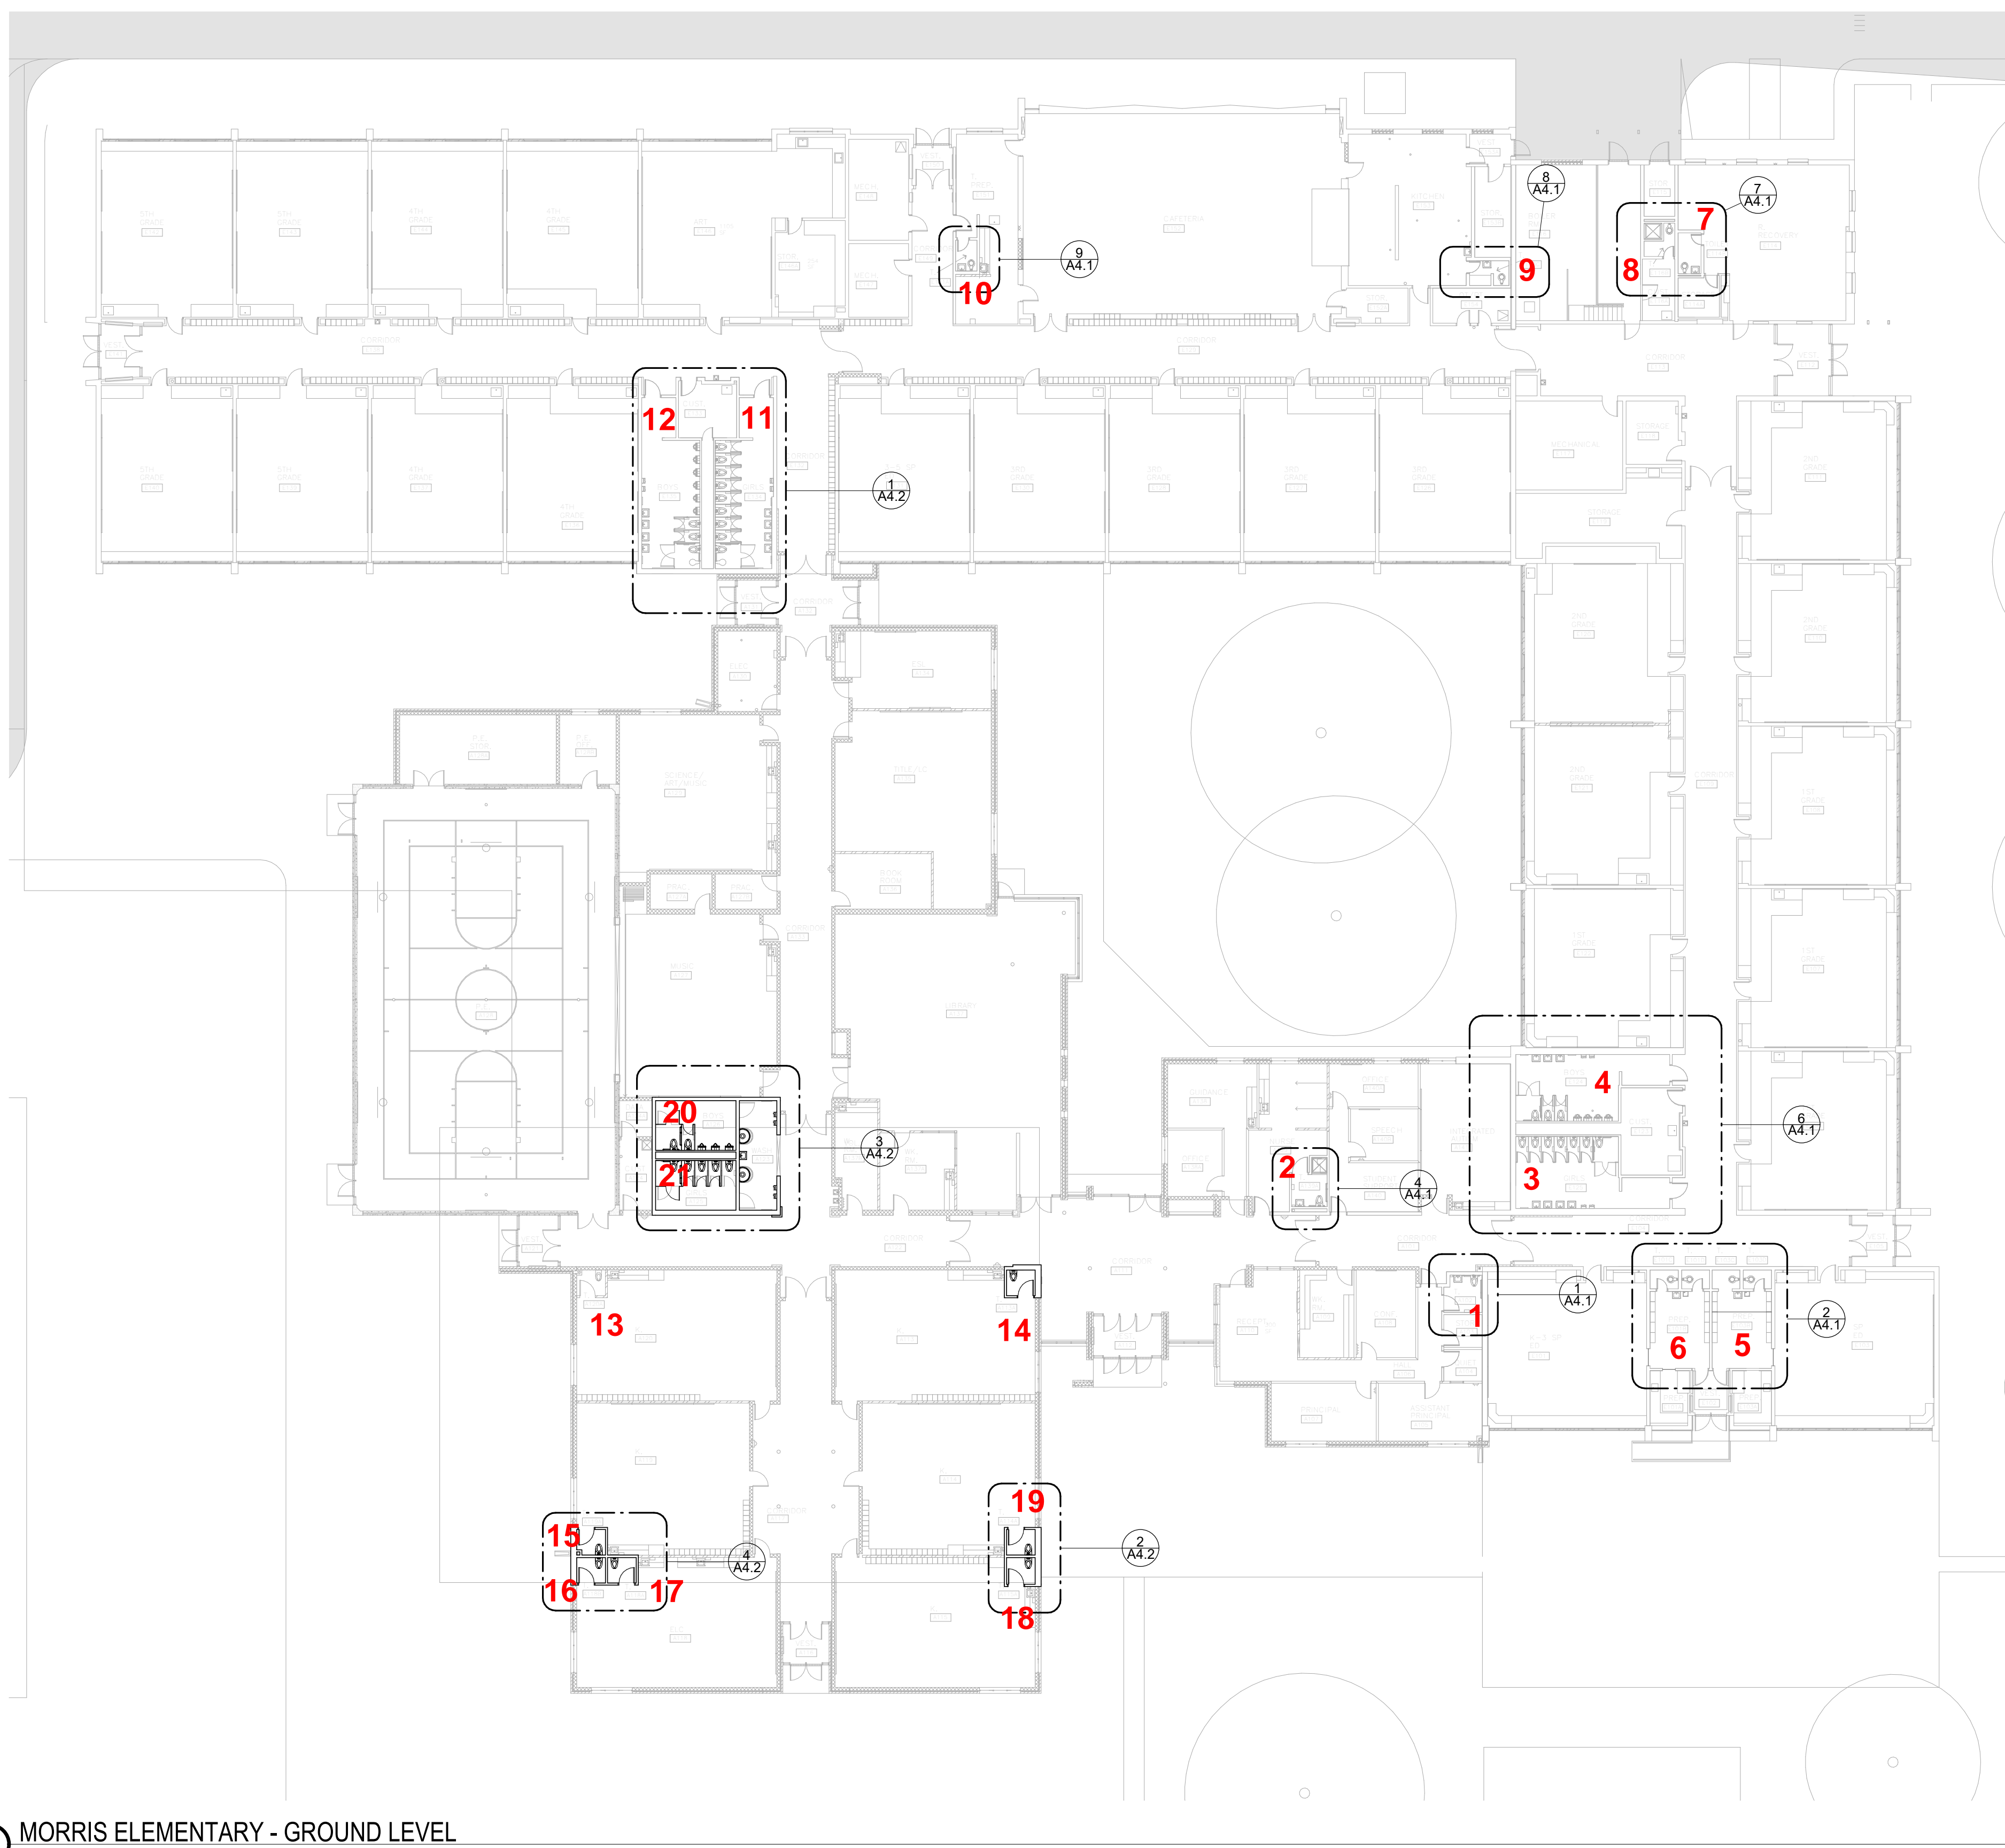

7 MORRIS ELEMENTARY - GROUND LEVEL
 SCALE: 1" = 20'-0"